

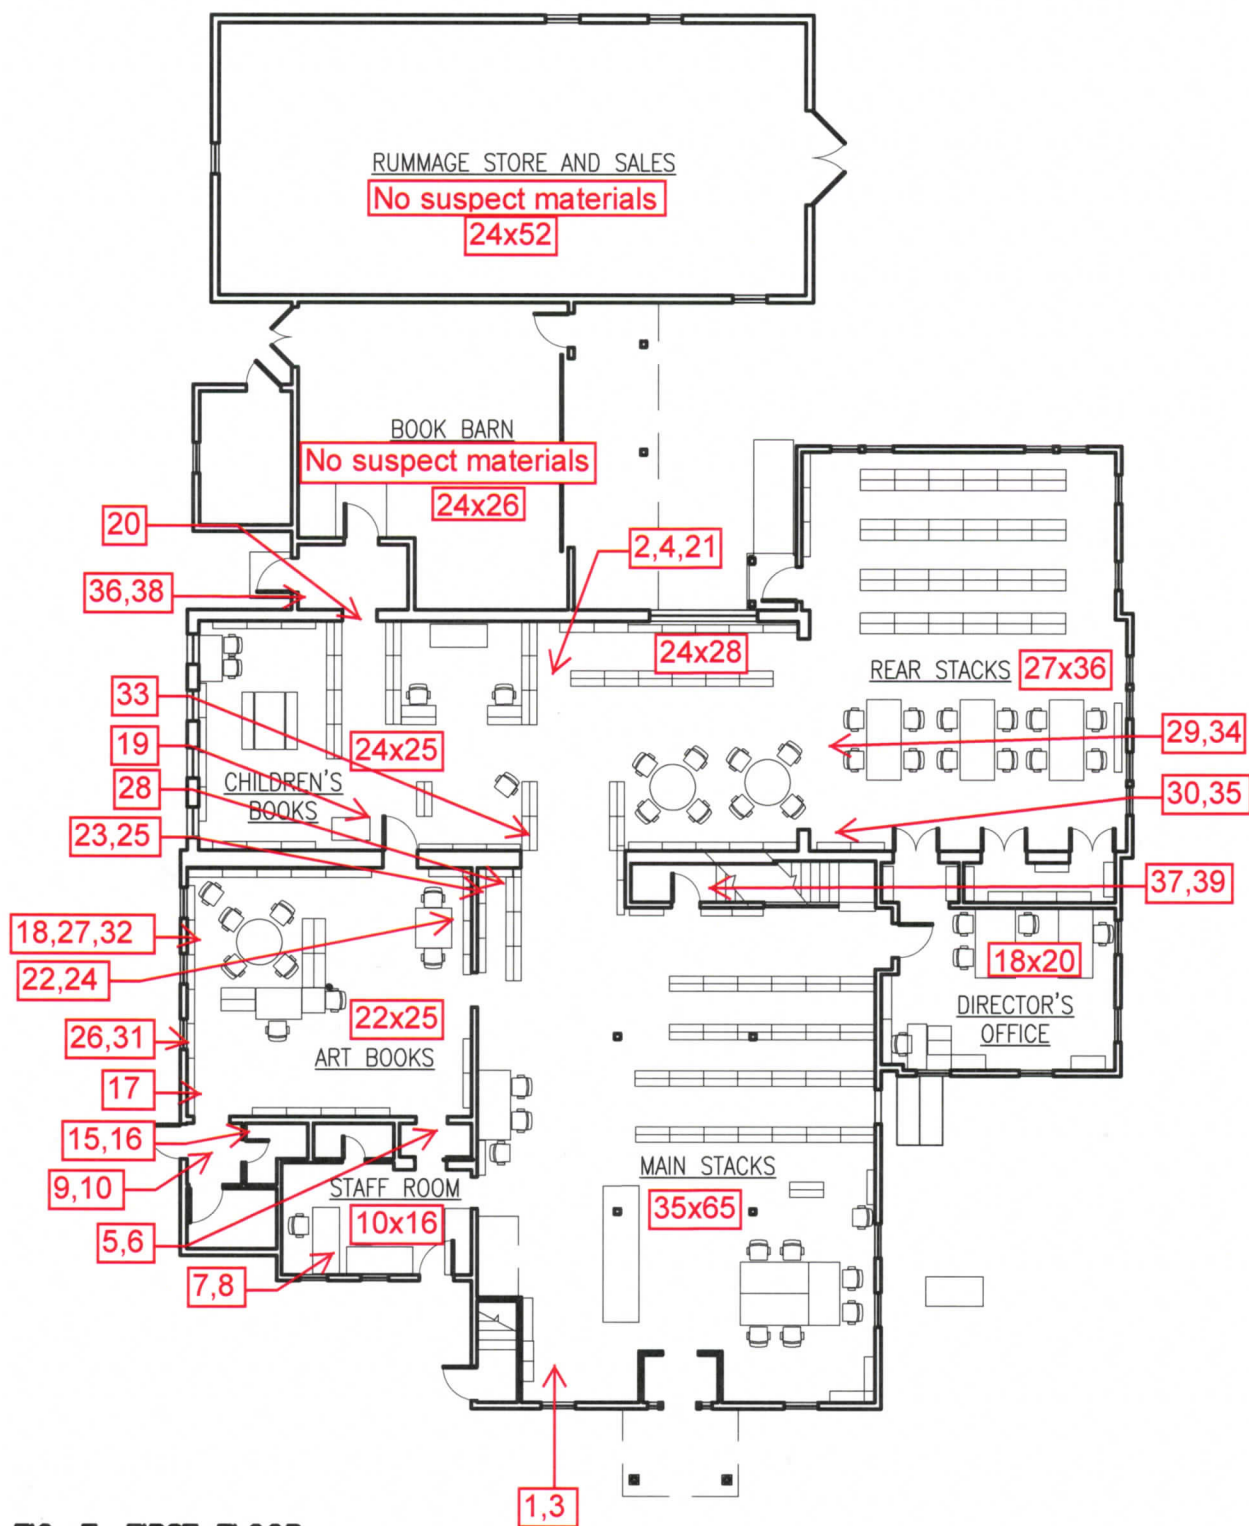


FIG. 7: FIRST FLOOR
1/16" = 1'-0"



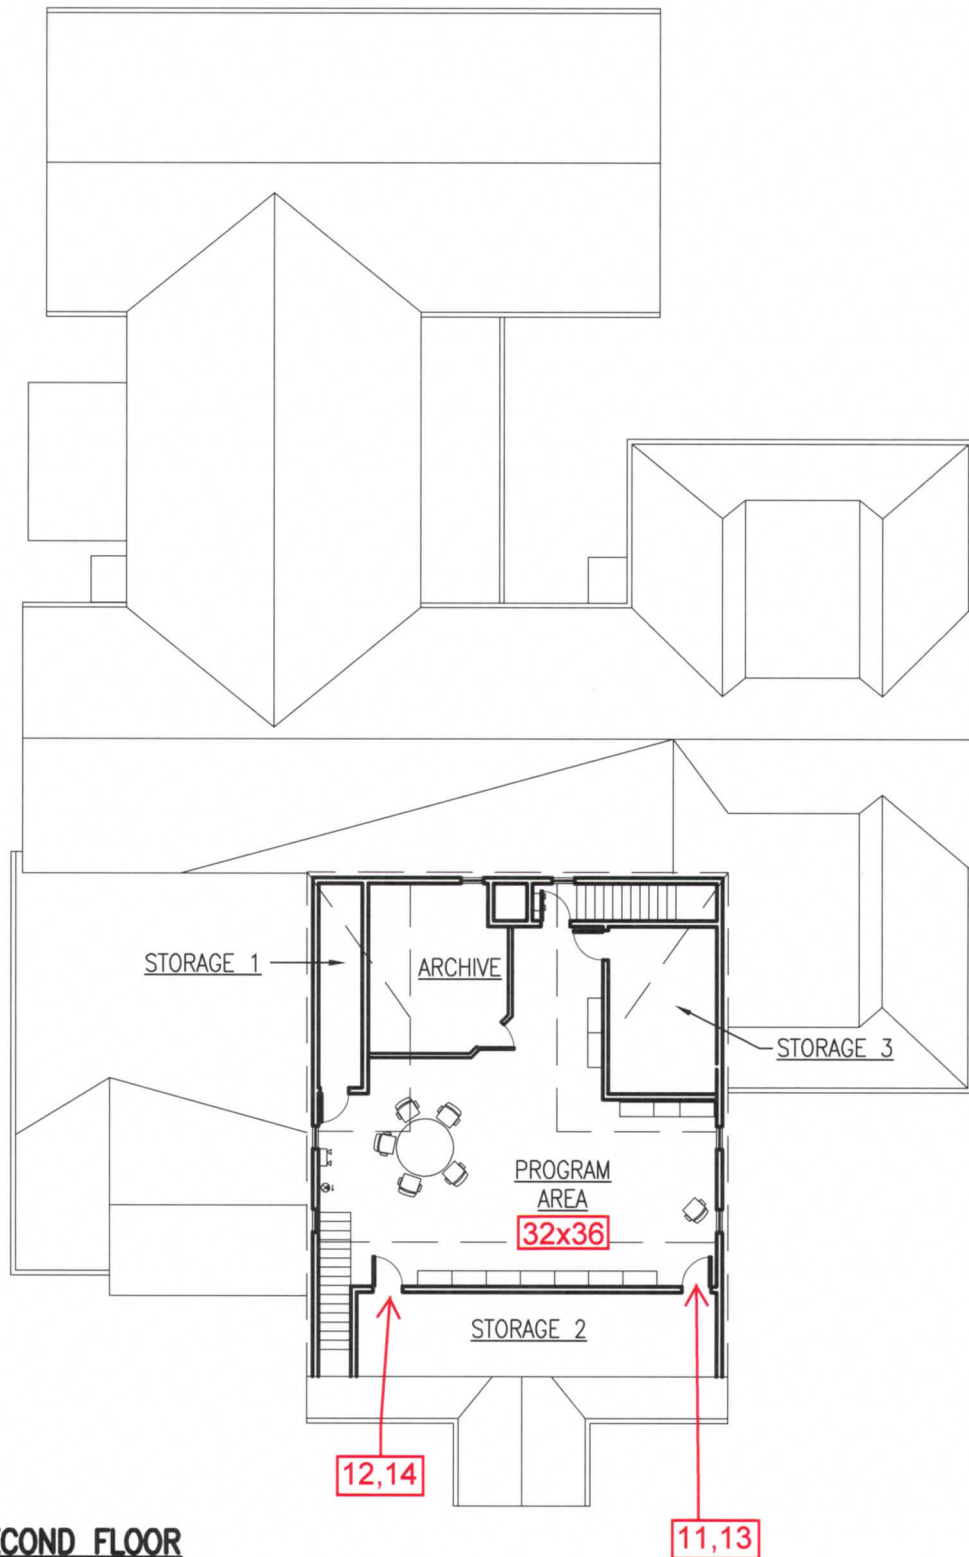


FIG. 8: SECOND FLOOR
1/16" = 1'-0"



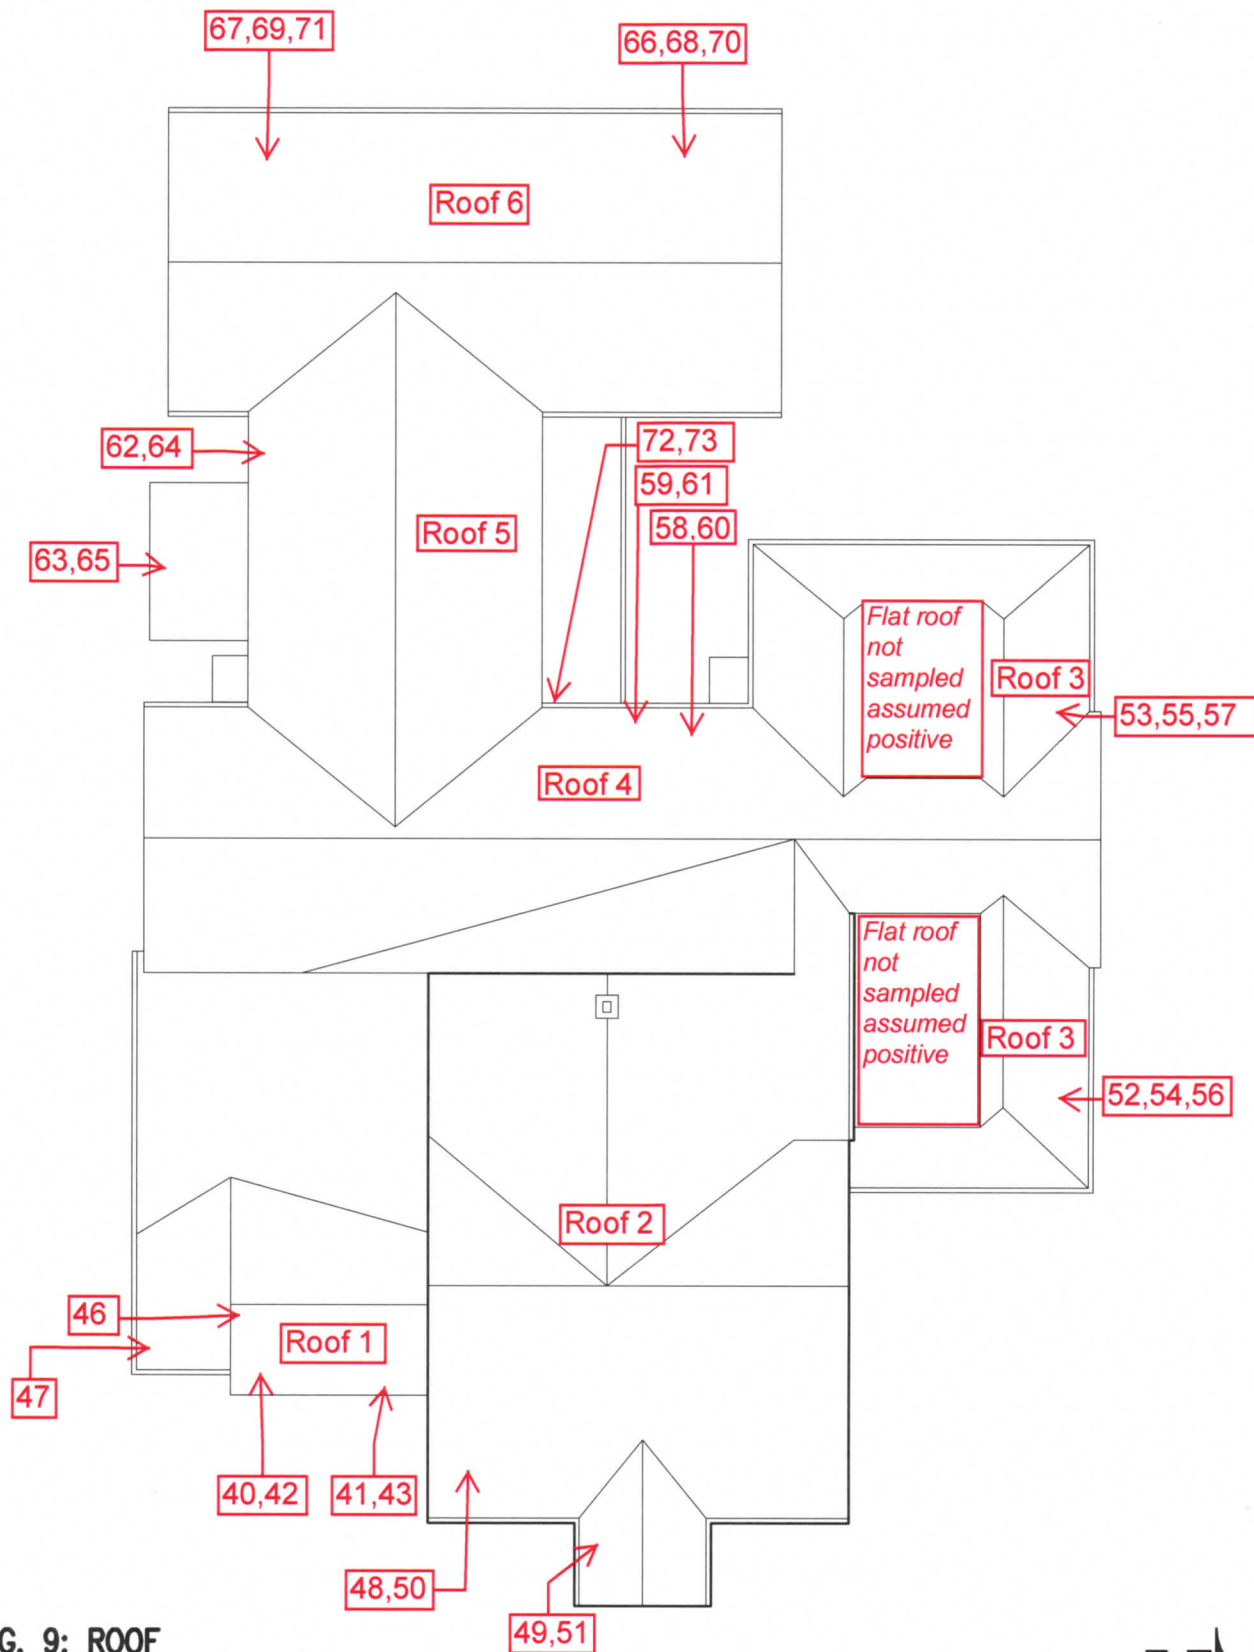


FIG. 9: ROOF
1/16" = 1'-0"

